



ÚZEMÍ  
POVRCH ÚZEMÍ  
VZDÁLENOST ŠACHET  
NÁZVY ŠACHET

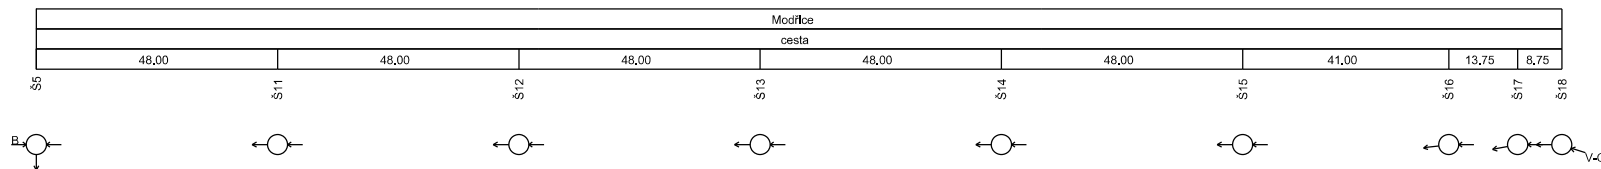

Podélný profil stoky "B1"

MĚŘÍTKO 1:1000 / 1:100

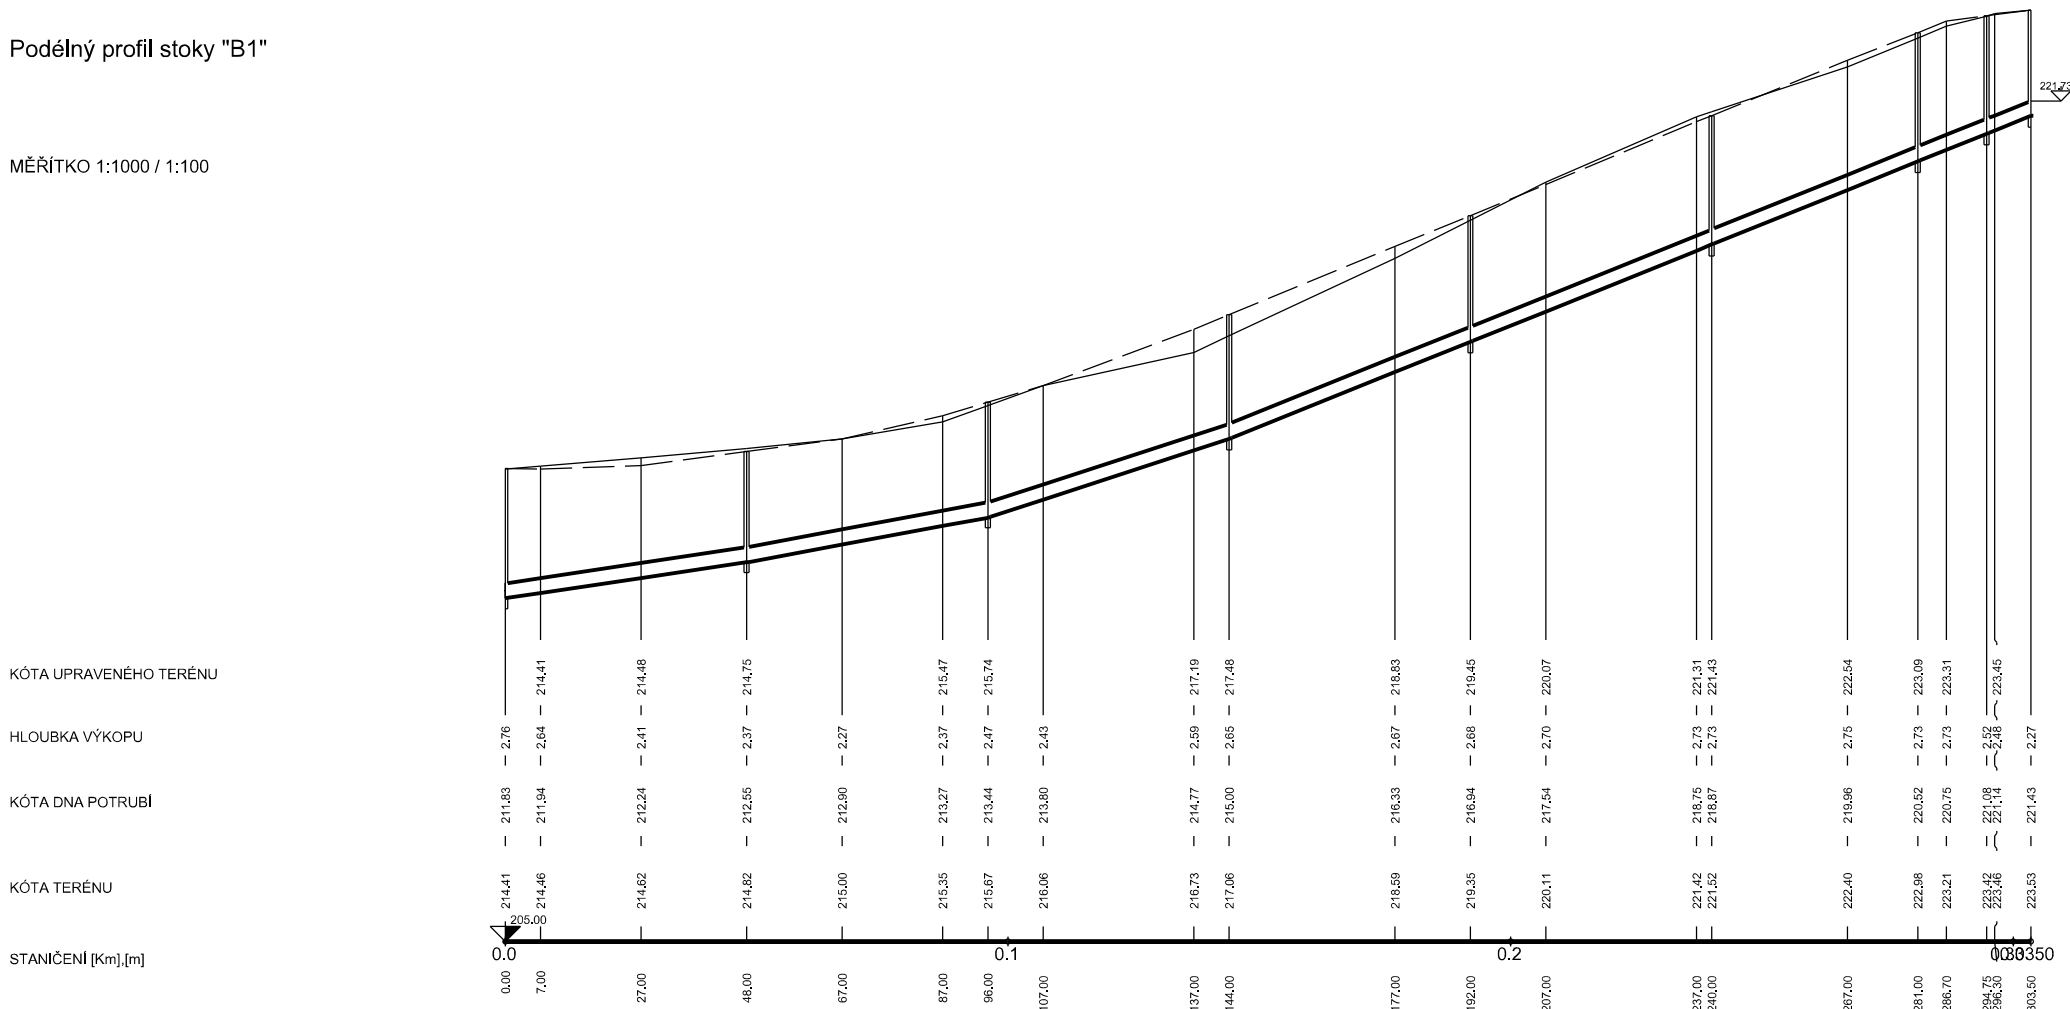

SKLON [promile] - DÉLKA [m]  
DN [mm] - MATERIAL - DELKA [m]  
KAPACITA [l/s] - RYCHLOST [m/s] (dle: Pavlovsky)

15.00 - 48.00	18.54 - 48.00	32.50 - 48.00	40.31 - 159.50
		300 - KT - 303.50	
111.30 - 1.57	123.74 - 1.75	163.83 - 2.32	165.01 - 2.58